





SPORTS PERFORMANCE CENTER PROPOSED SITE PLAN OVERALL

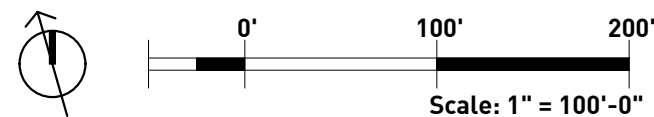

- Secure Fence line
- Project Limits
- ① Performance Center
- ② Indoor Field House
- ③ Public Amenities

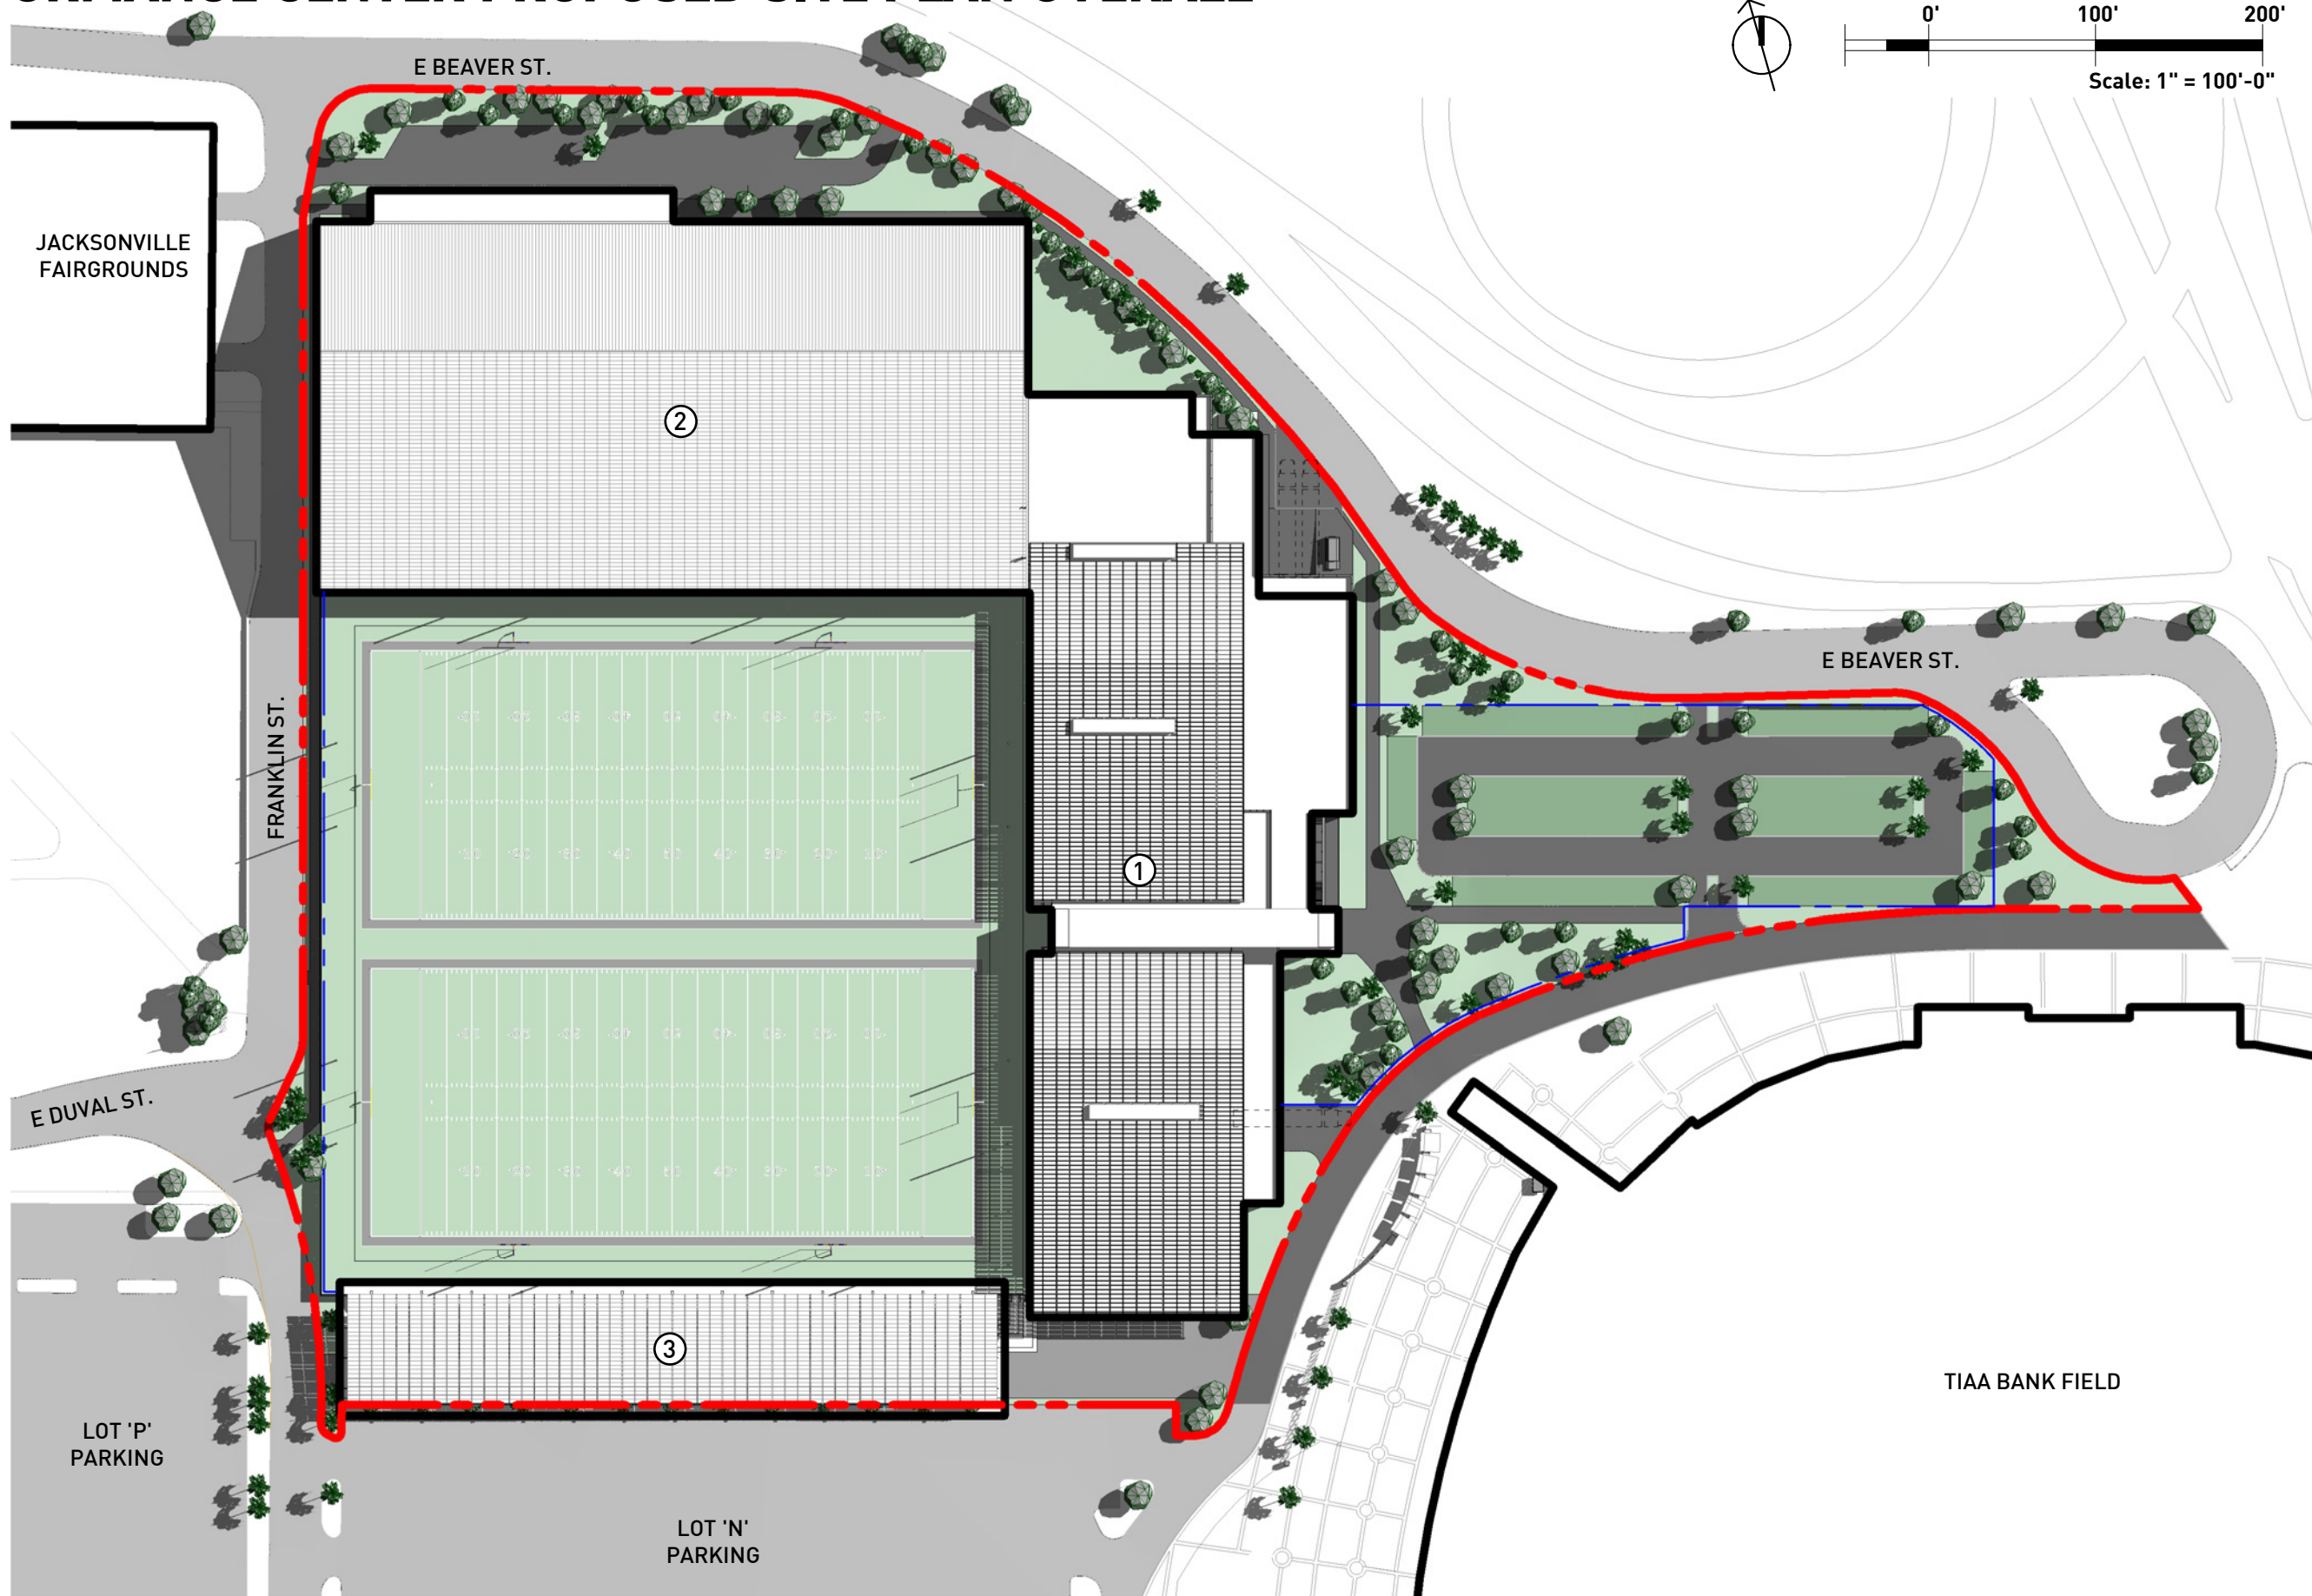

GROUND FLOOR PLAN

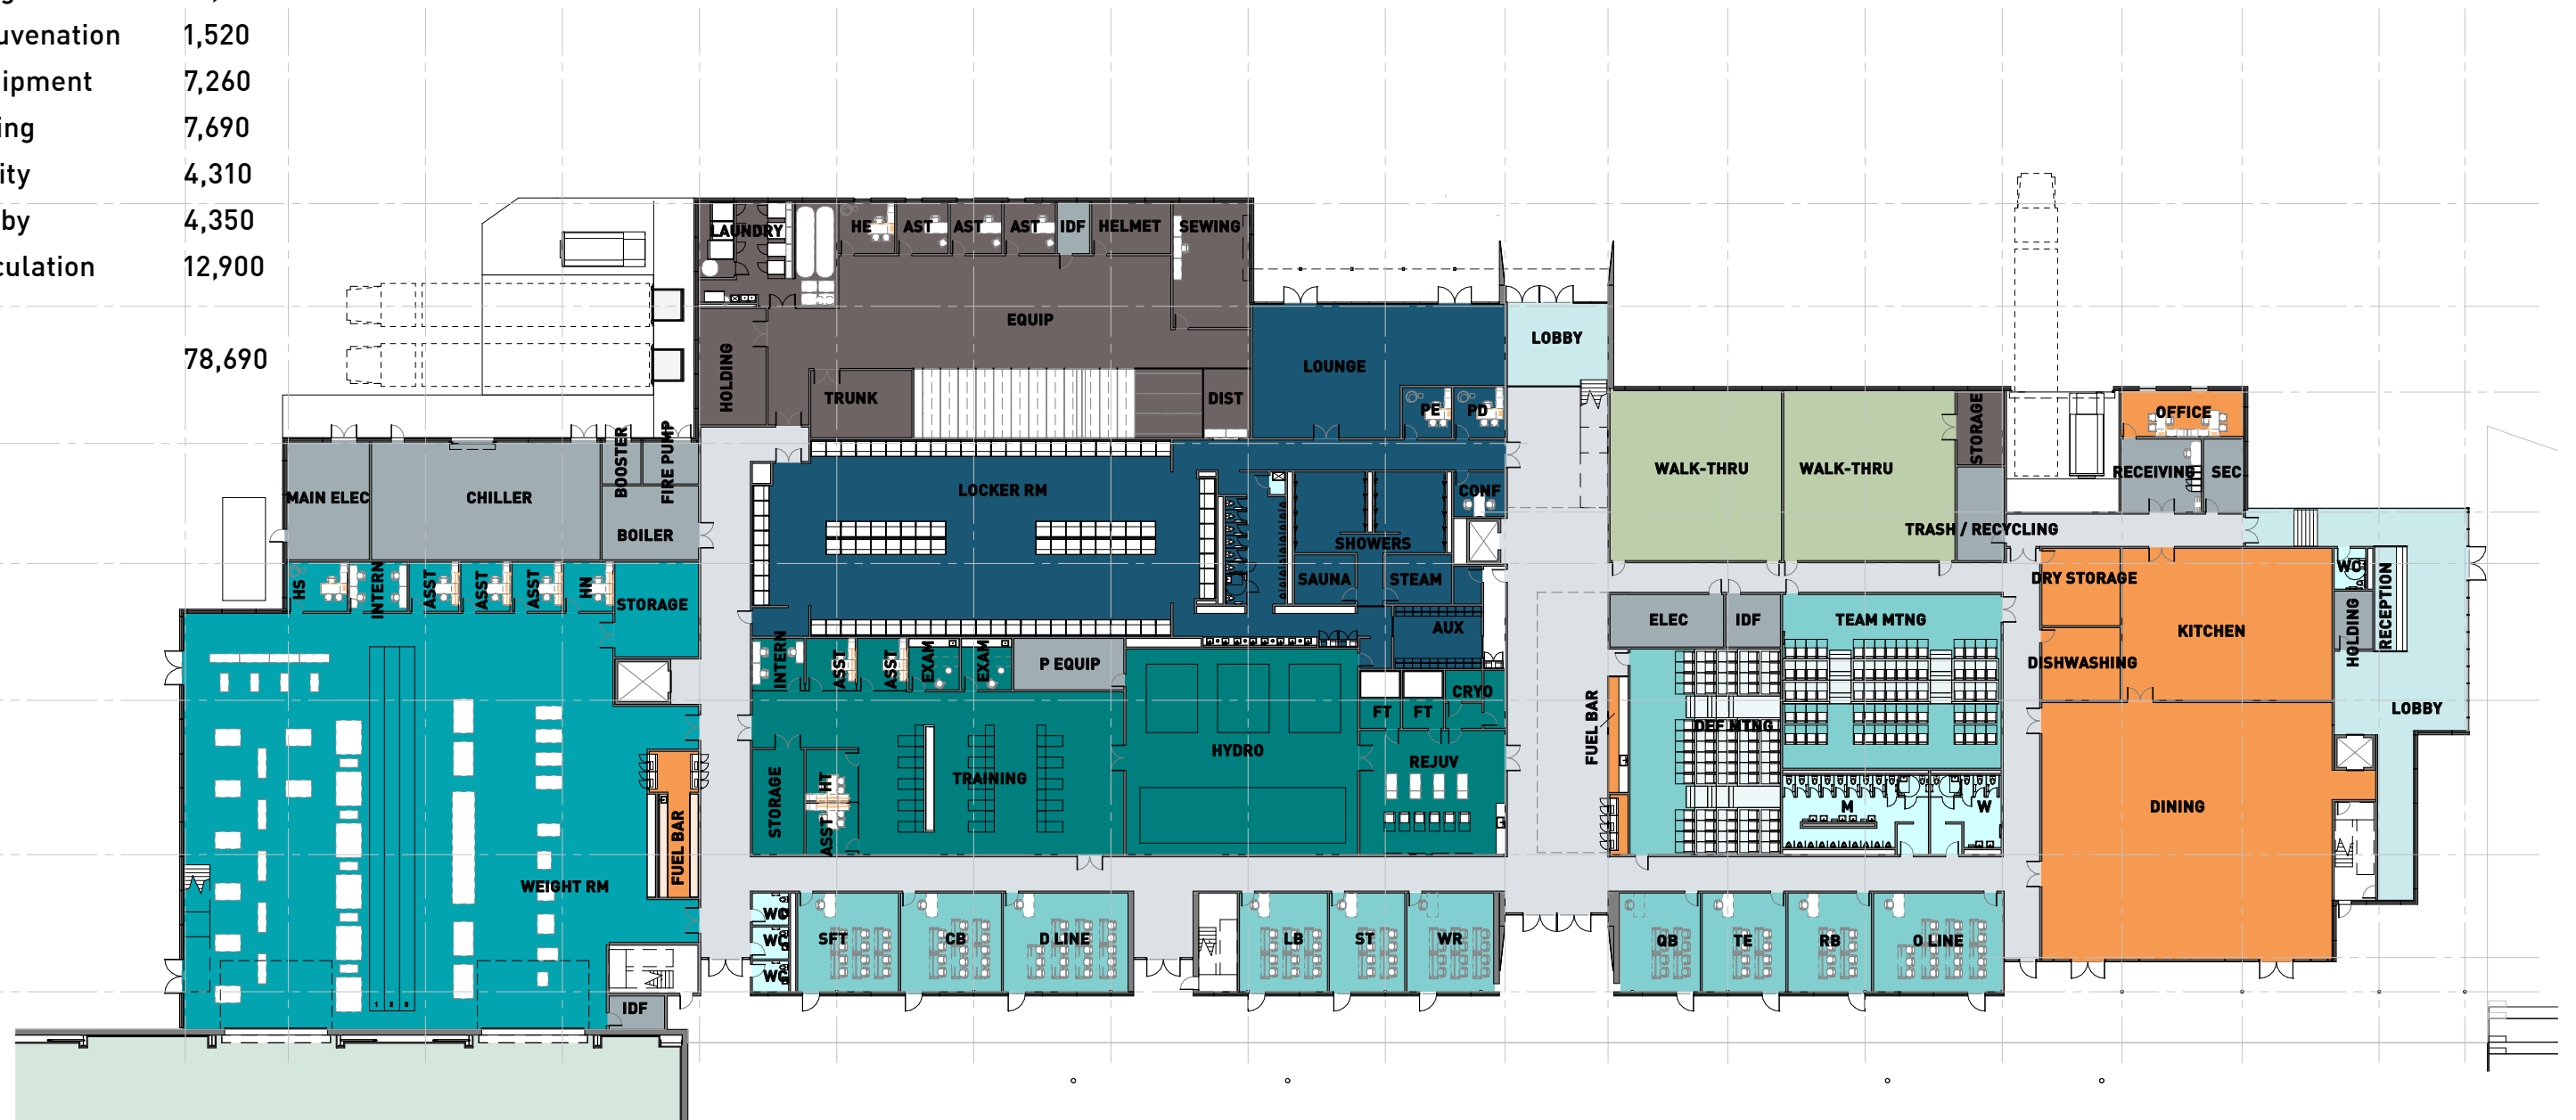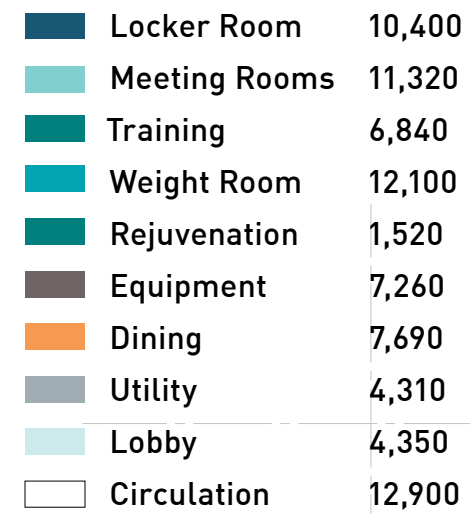

PERFORMANCE CENTER

UPPER FLOOR PLAN

Coach Offices	12,000
Football Admin	8,580
Video / IT	2,640
Weight Room	1,940
Communication	1,300
Media	4,810
Lobby	940
Circulation	7,900

40,110

